




8 PLAN DTL.
1 1/2" = 1'-0"

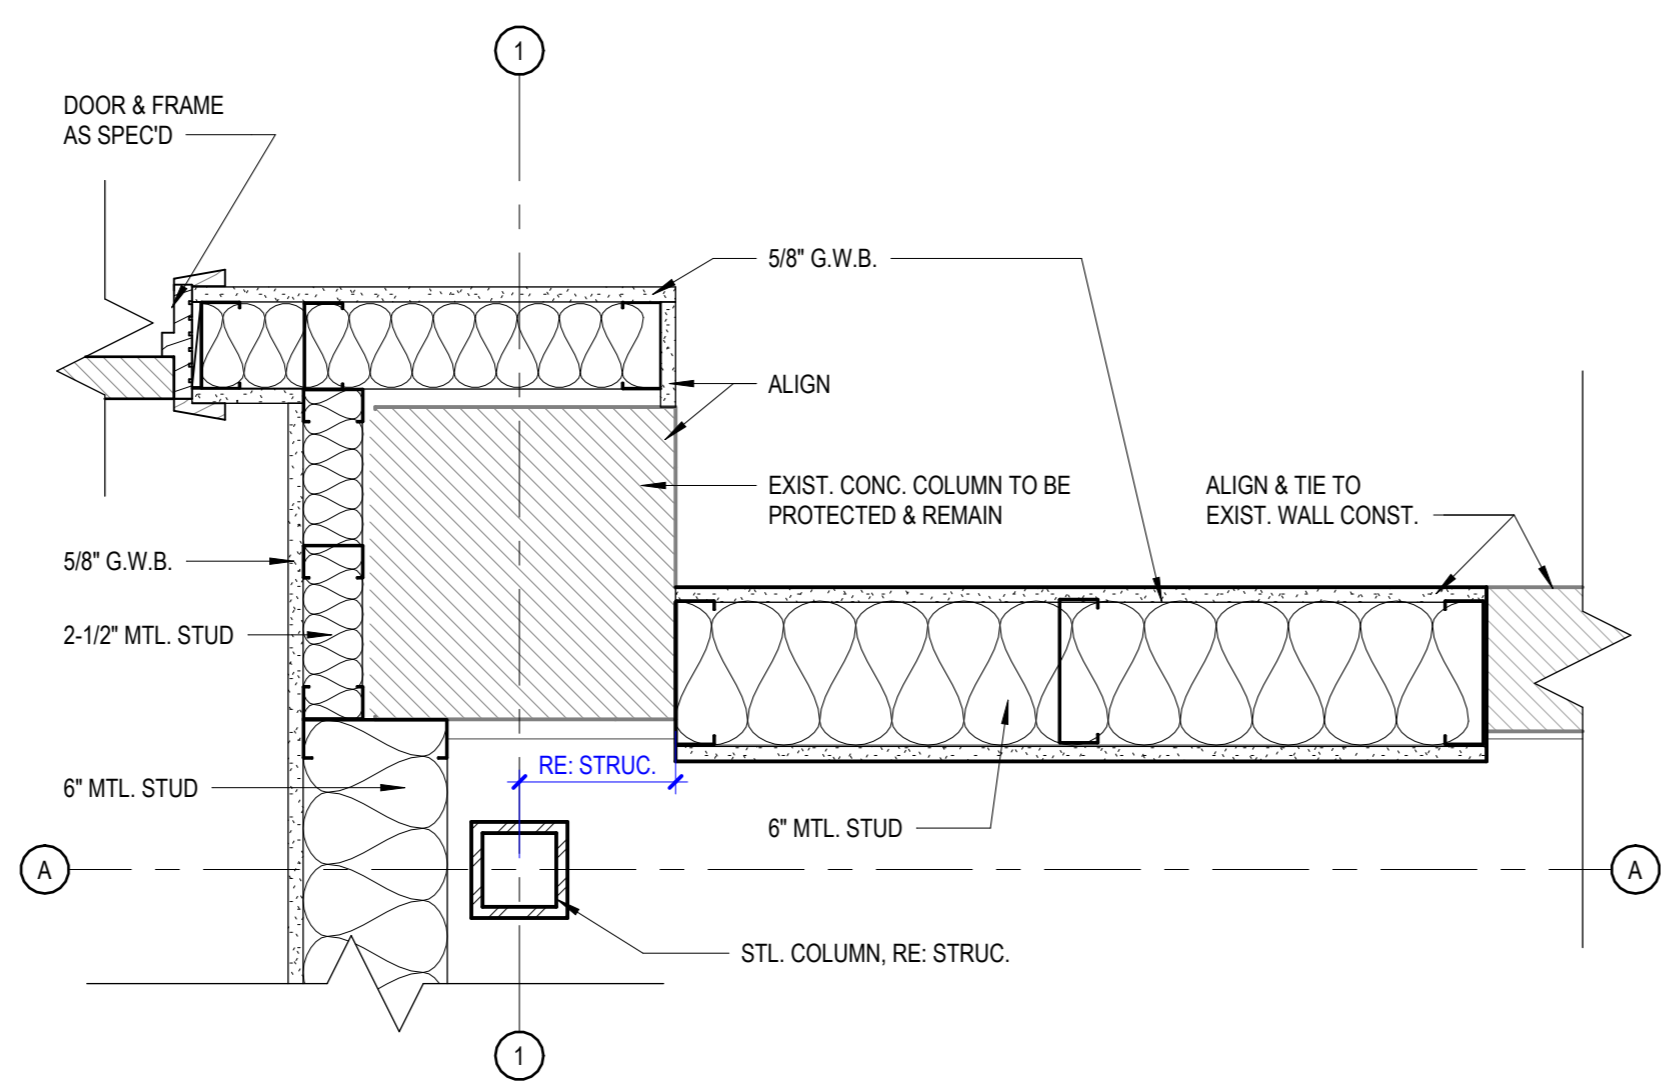


6 SECOND FLOOR PLAN DTL. @ COLUMN
1 1/2" = 1'-0"

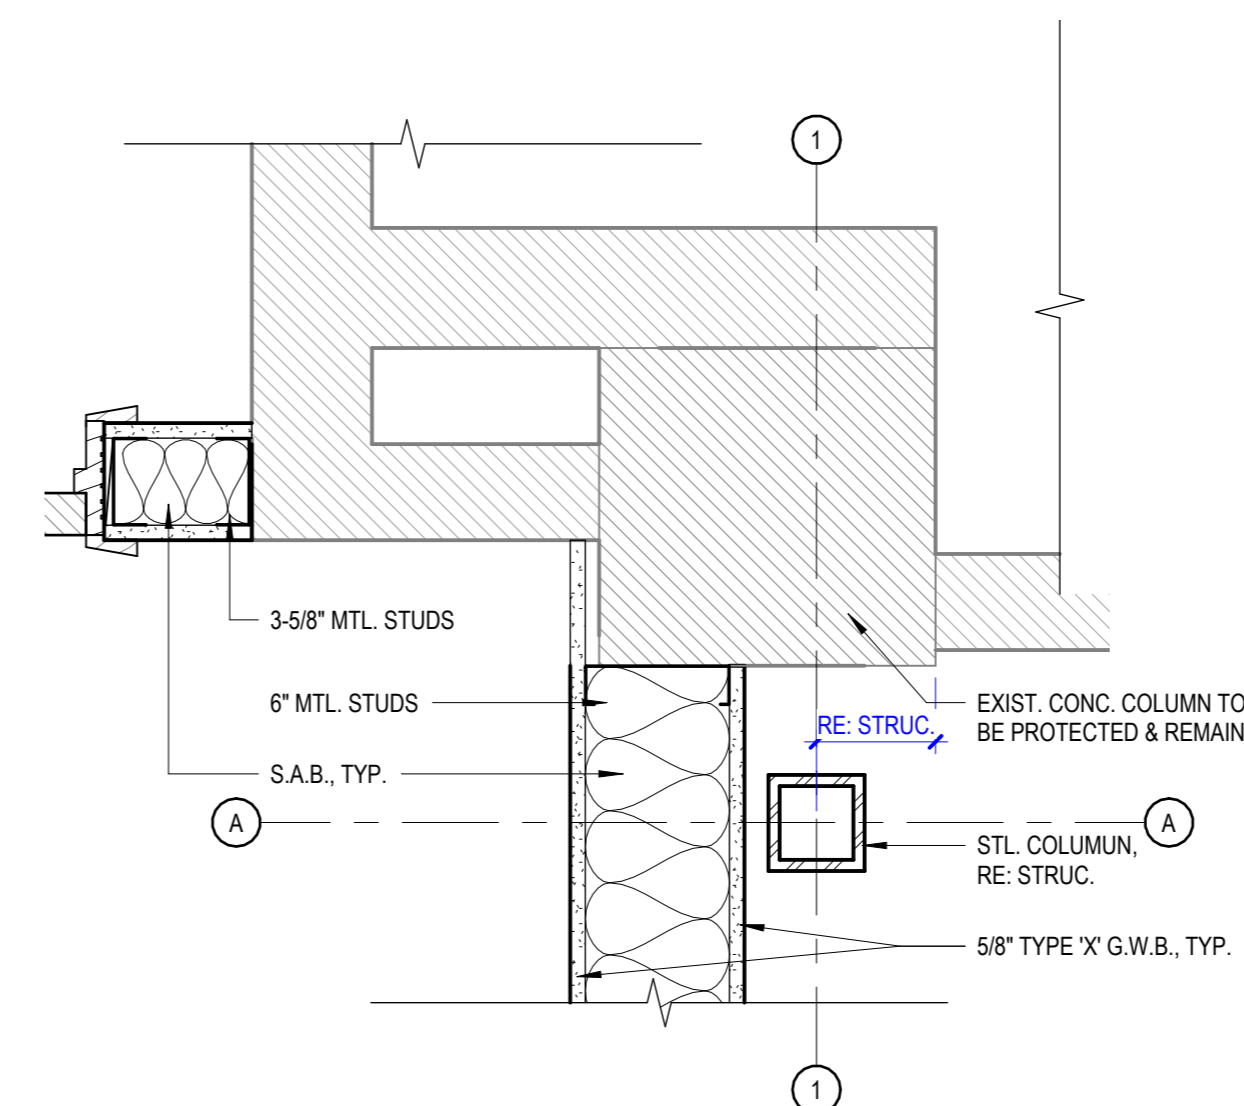


4 FIRST FLOOR PLAN DTL. @ COLUMN
1 1/2" = 1'-0"

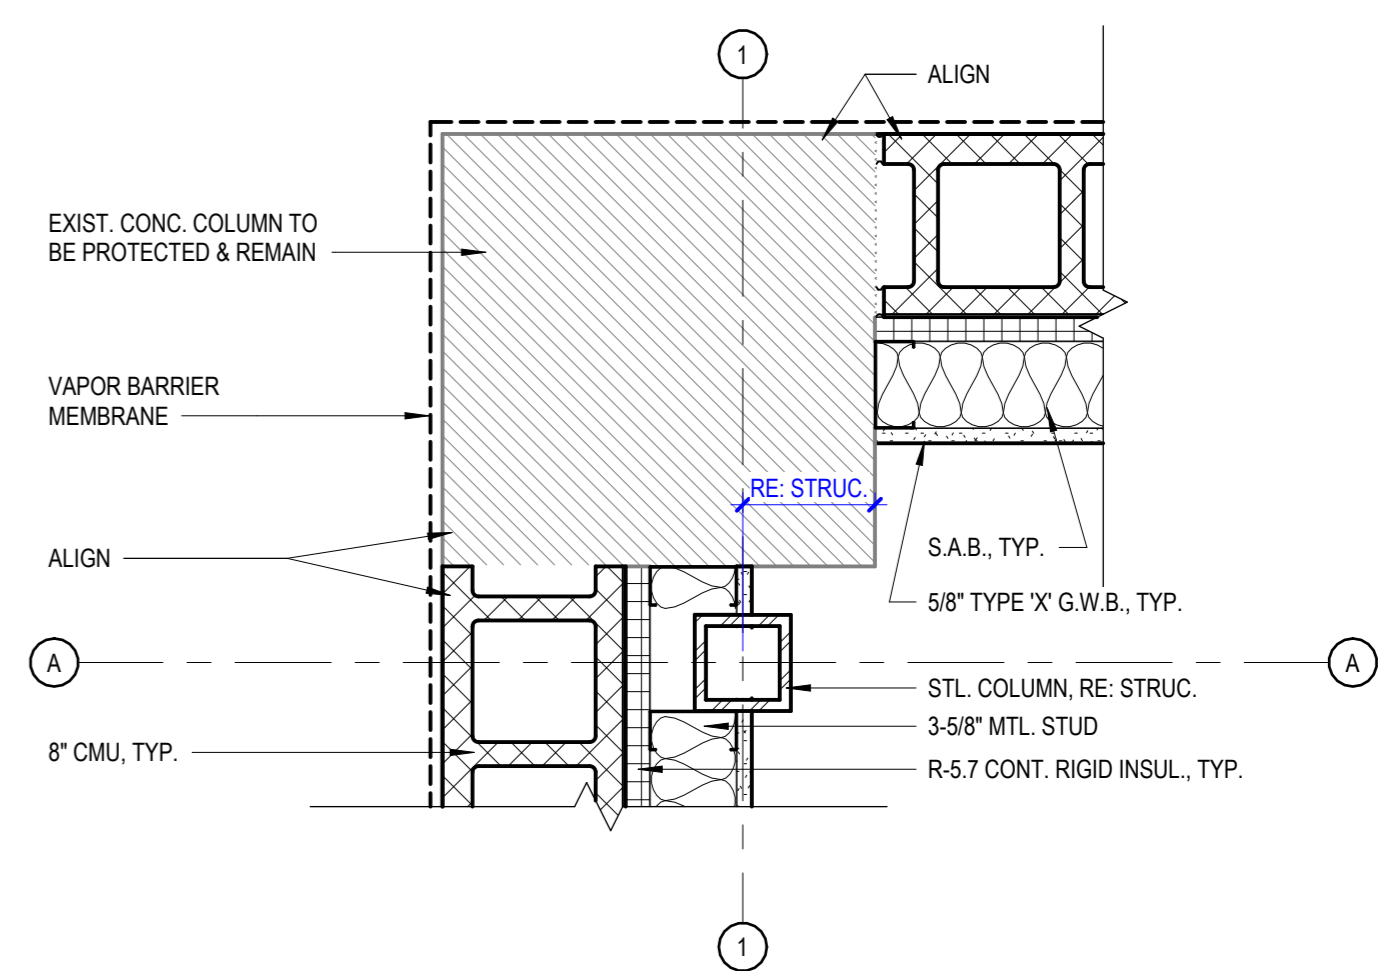


1 BASEMENT PLAN DTL. @ COLUMN
1 1/2" = 1'-0"

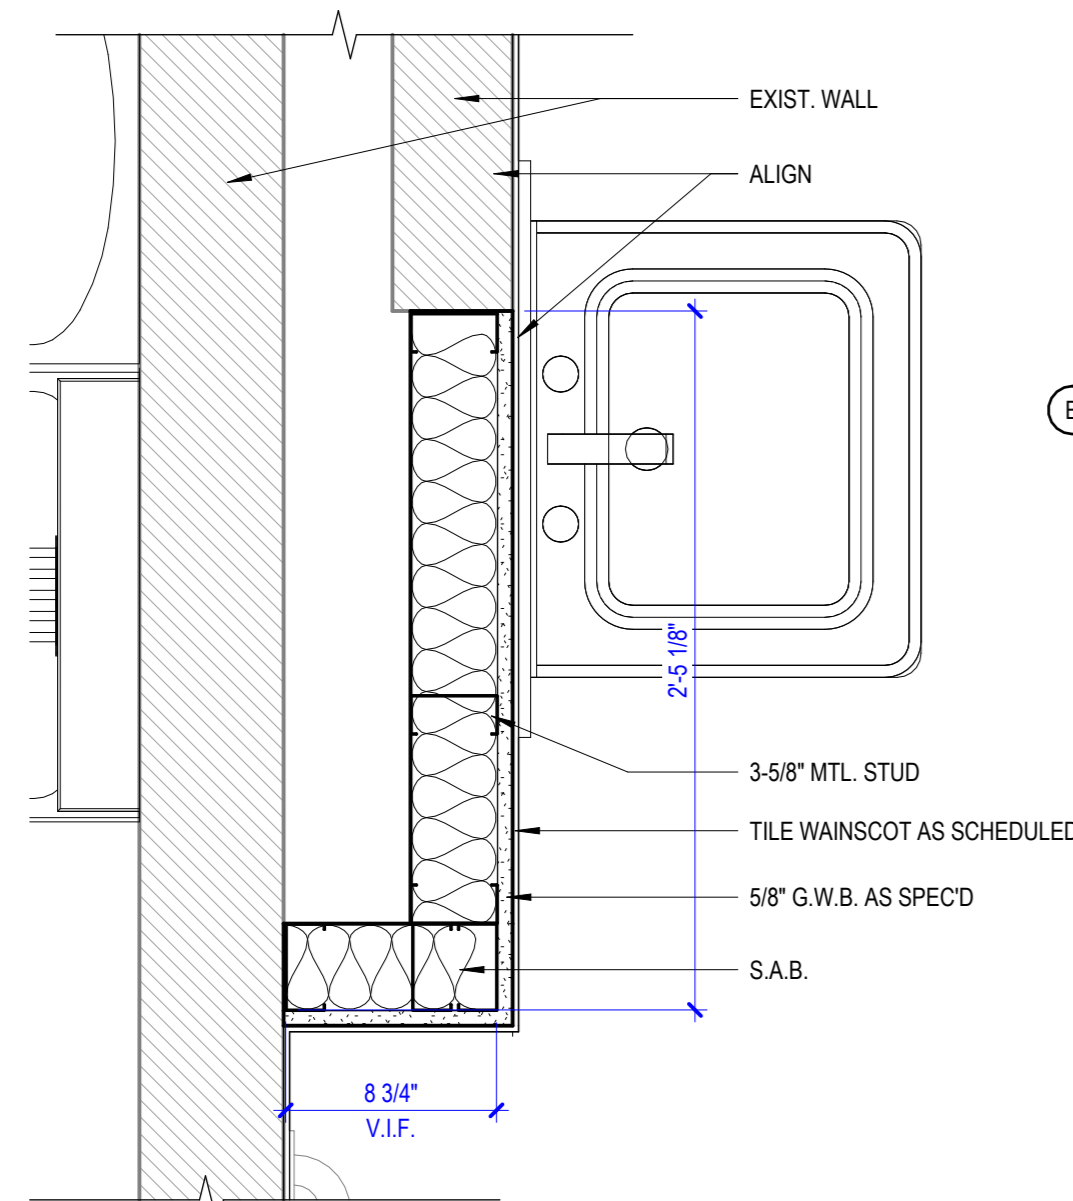


9 PLAN DTL. @ 204-B
1 1/2" = 1'-0"

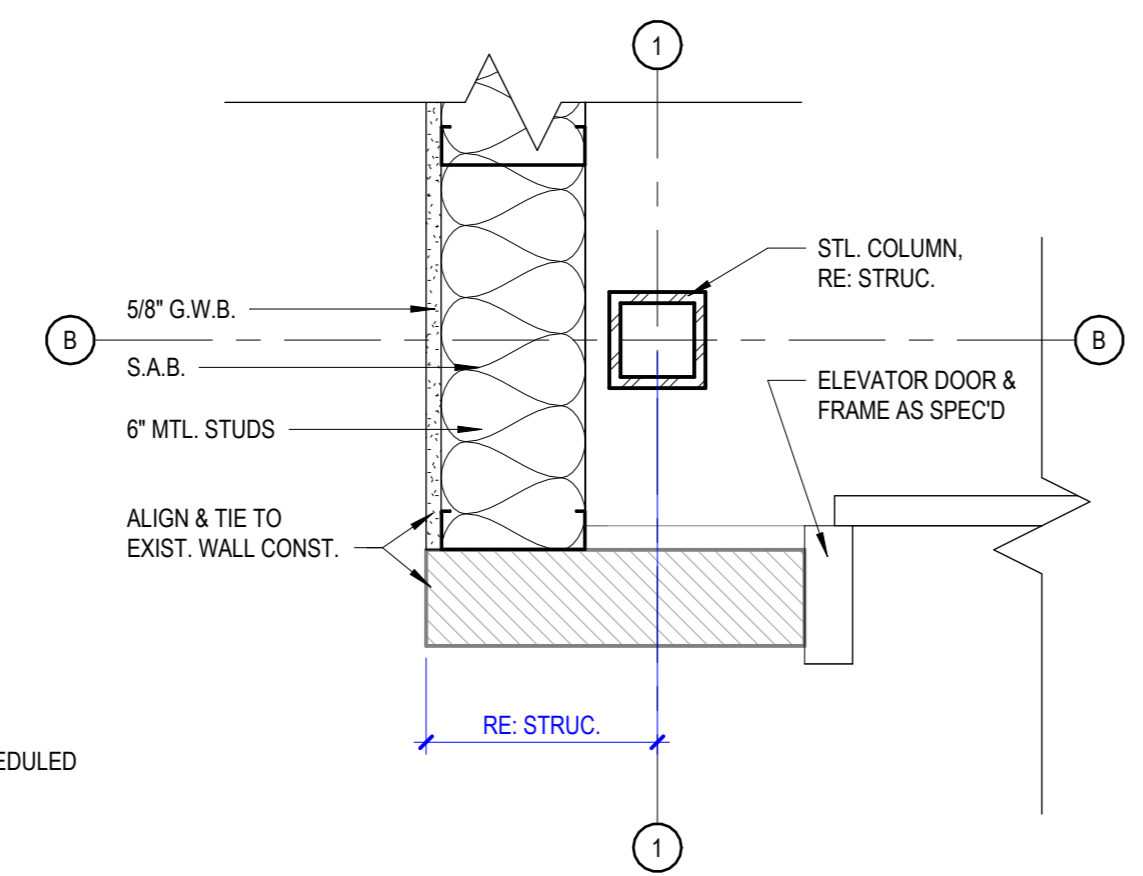


7 SECOND FLOOR PLAN DTL. @ COLUMN
1 1/2" = 1'-0"

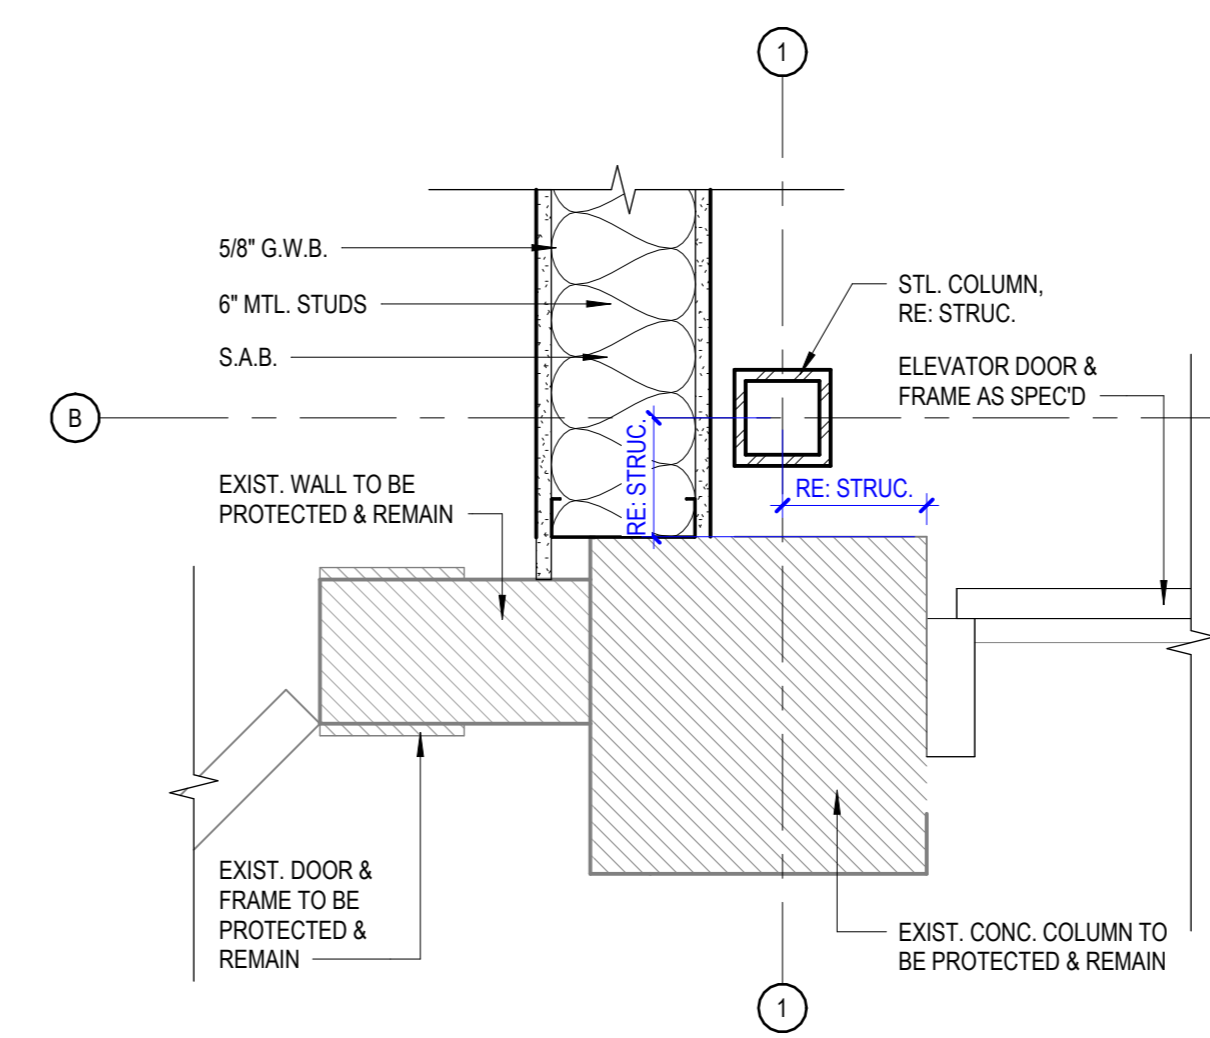


5 FIRST FLOOR PLAN DTL. @ COLUMN
1 1/2" = 1'-0"

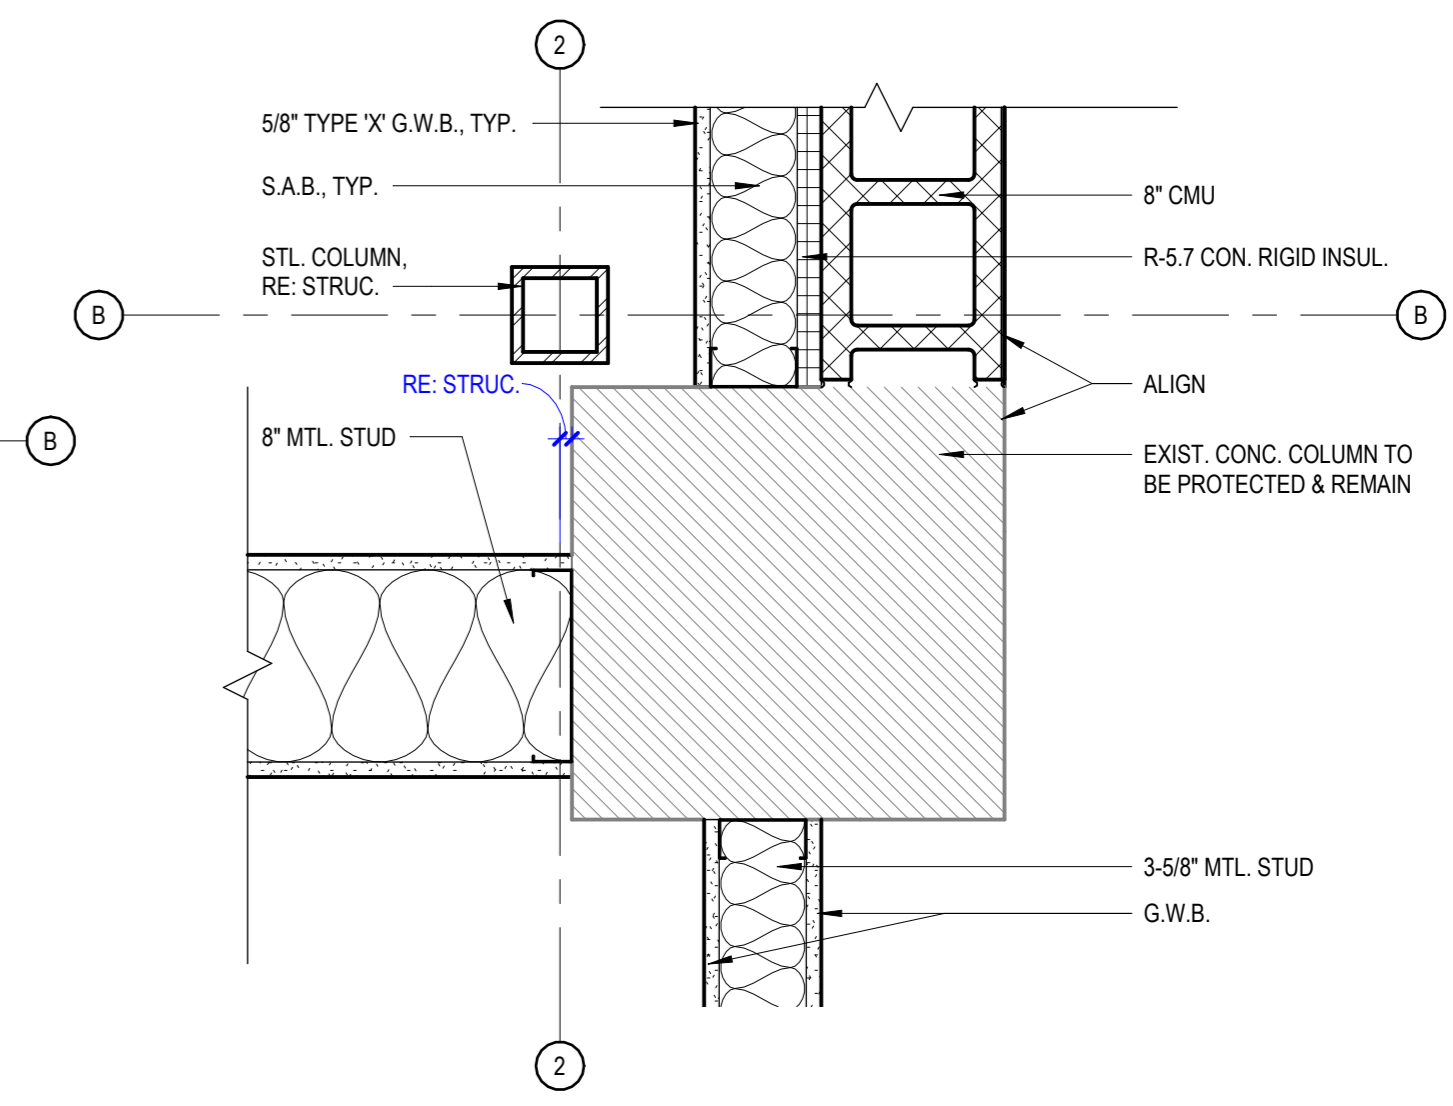


2 BASEMENT PLAN DTL. @ COLUMN
1 1/2" = 1'-0"

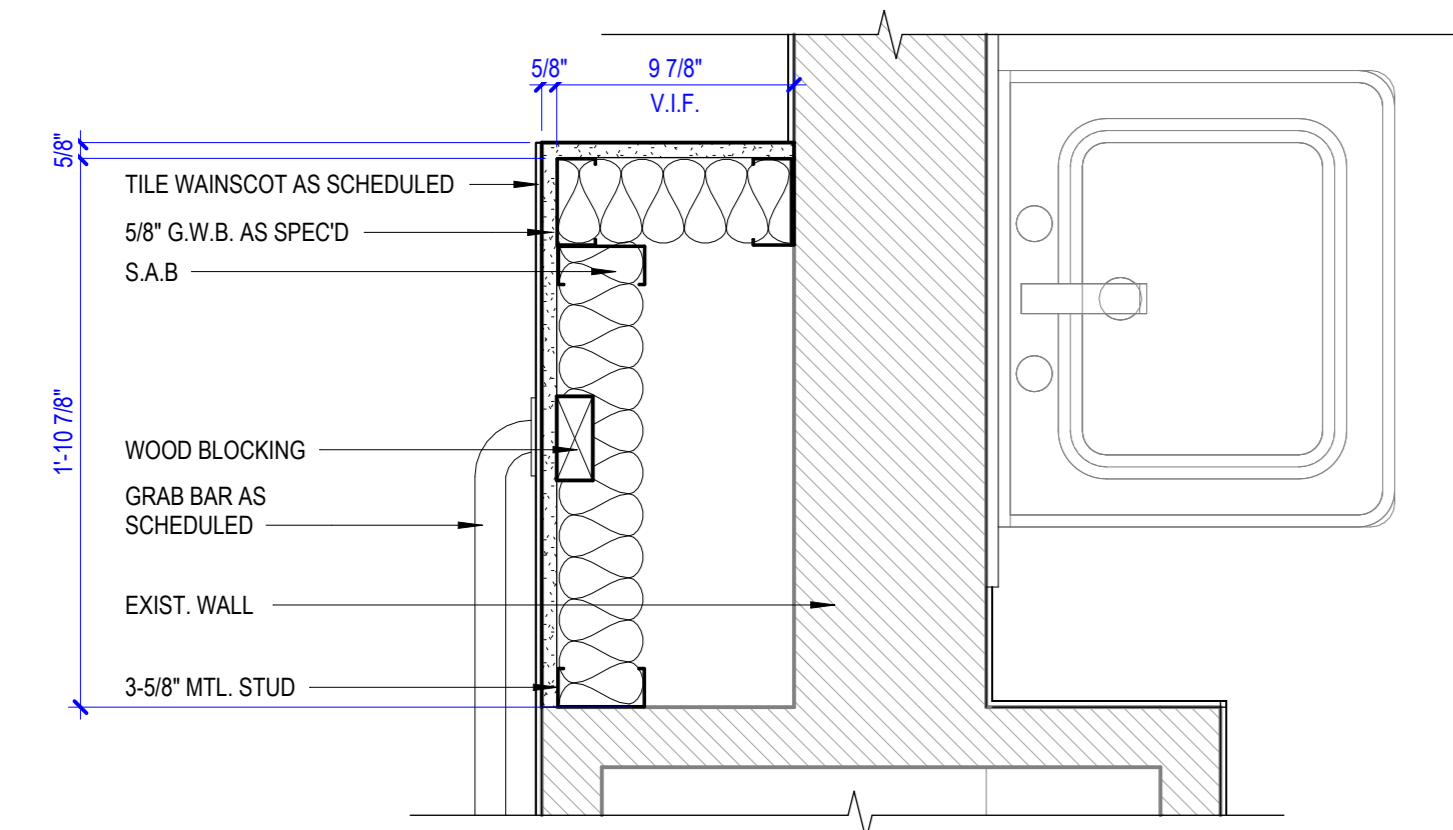


10 PLAN DTL. @ 300-C
1 1/2" = 1'-0"

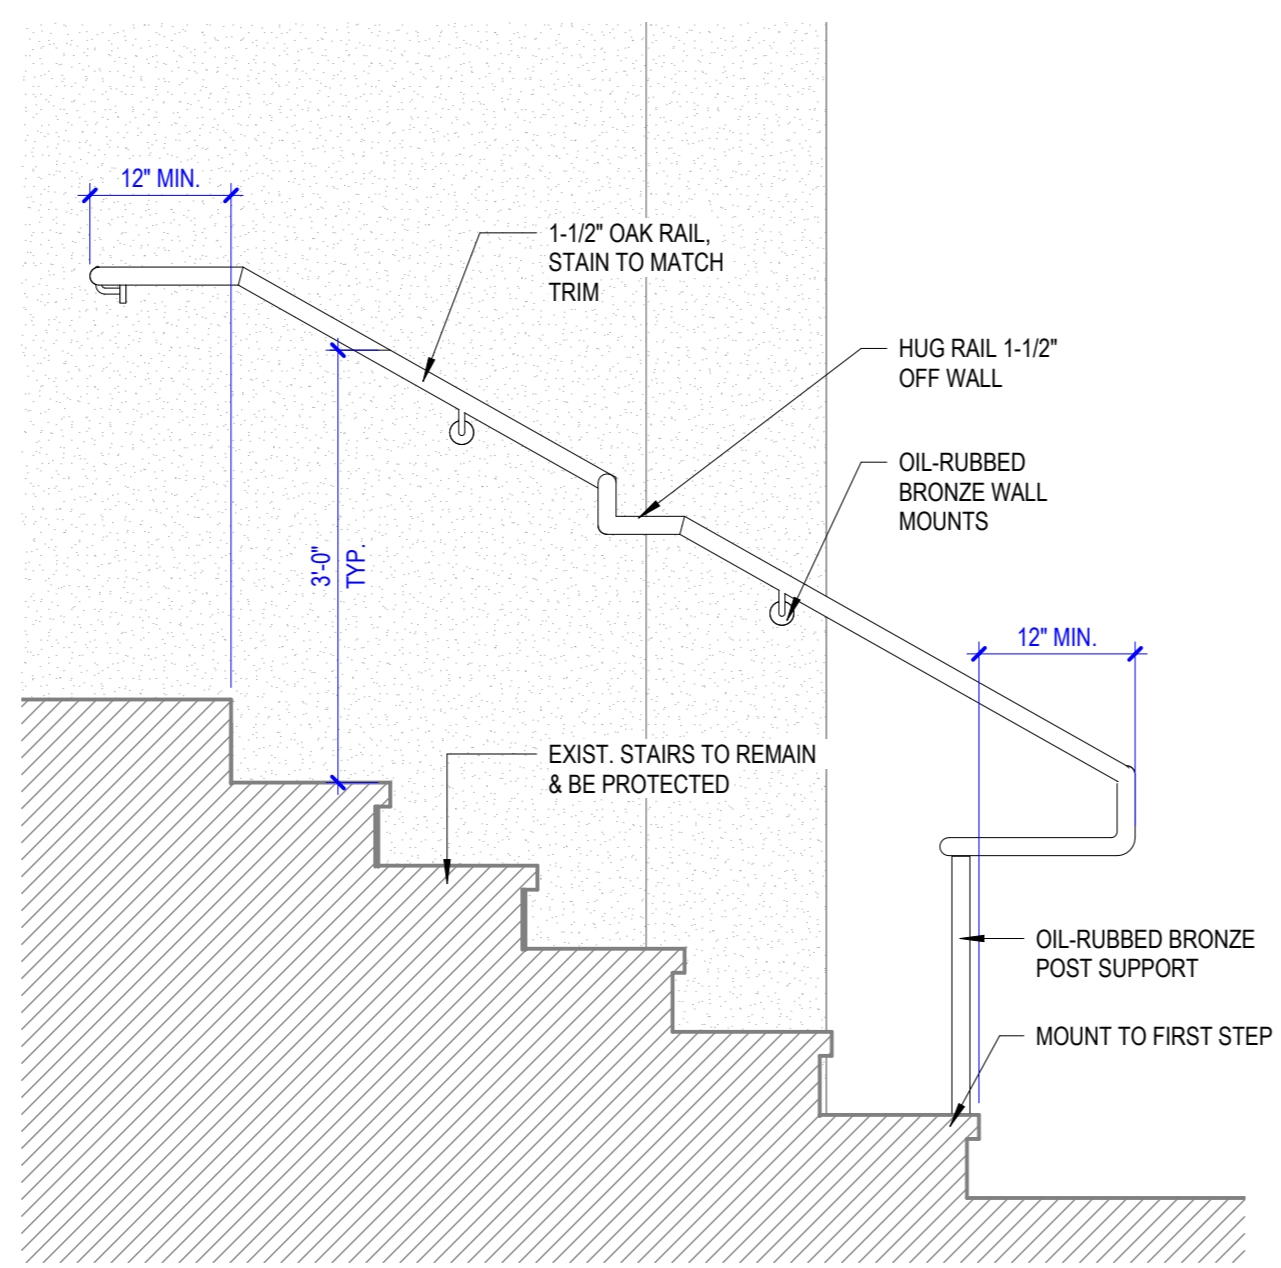

11 TYP. HANDRAIL DETAIL
3/4" = 1'-0"

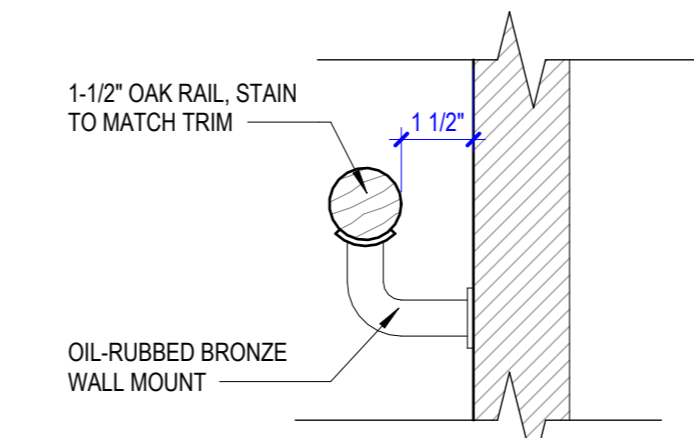

12 HANDRAIL MOUNT DETAIL
3" = 1'-0"

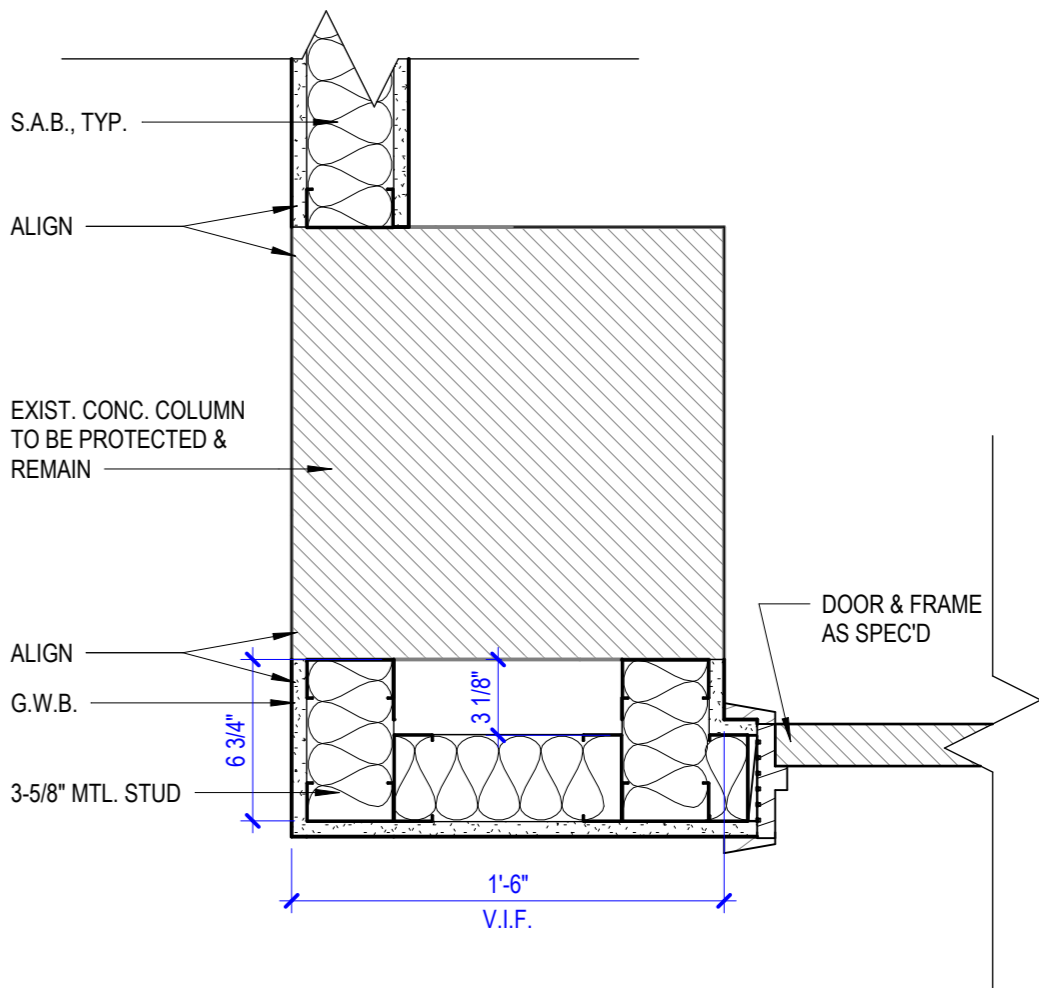

3 BASEMENT PLAN DTL.
1 1/2" = 1'-0"

PROJECT: **LIVE OAK CCH RESTORATION - PHASE II**

SHEET TITLE: **DETAILS**

PROJECT NO: 2308 A1

REVISIONS 2 DATE 05/05/26

SHEET NO: **A-500**